

1.0 M WIDE RESIDUAL SPACE

EV. -0.85M

LEV. -0.8M

BASEMENT LINE BELOW

8 7

EV. -0.75M

6.95

6.0 M

EV. -0.60M

EV. -0.45M.  
FRD  
DN

UP

VENT  
SHAFT

GENTS  
CHANGE

LADIES  
CHANGE

LEV.  
±0.00M

7Mts. (21'-0")

LEV. -0.75M

F.M.E.

ST-2

STORE  
1.55x2.75

LIFT-1  
1.95x2.55

LIFT LOBBY

FIRE CONTROL

EPABX.  
2.15x2.10

LIFT-4  
1.65x1.90

LIFT LOBBY

EL.RM.  
2.05x4.20

F.H.O.  
2

T=300  
R=150

LEV. ±0.00

25.73

8.8

3.63


LIF  
1.9

LIF  
1.9

0.6

2m chow B 210-3 Chair - 120  
 426-7 87m-210

**Signature**  
 THE DESIGNERS' LAMINATE  
 Bringing Life to your Interiors!

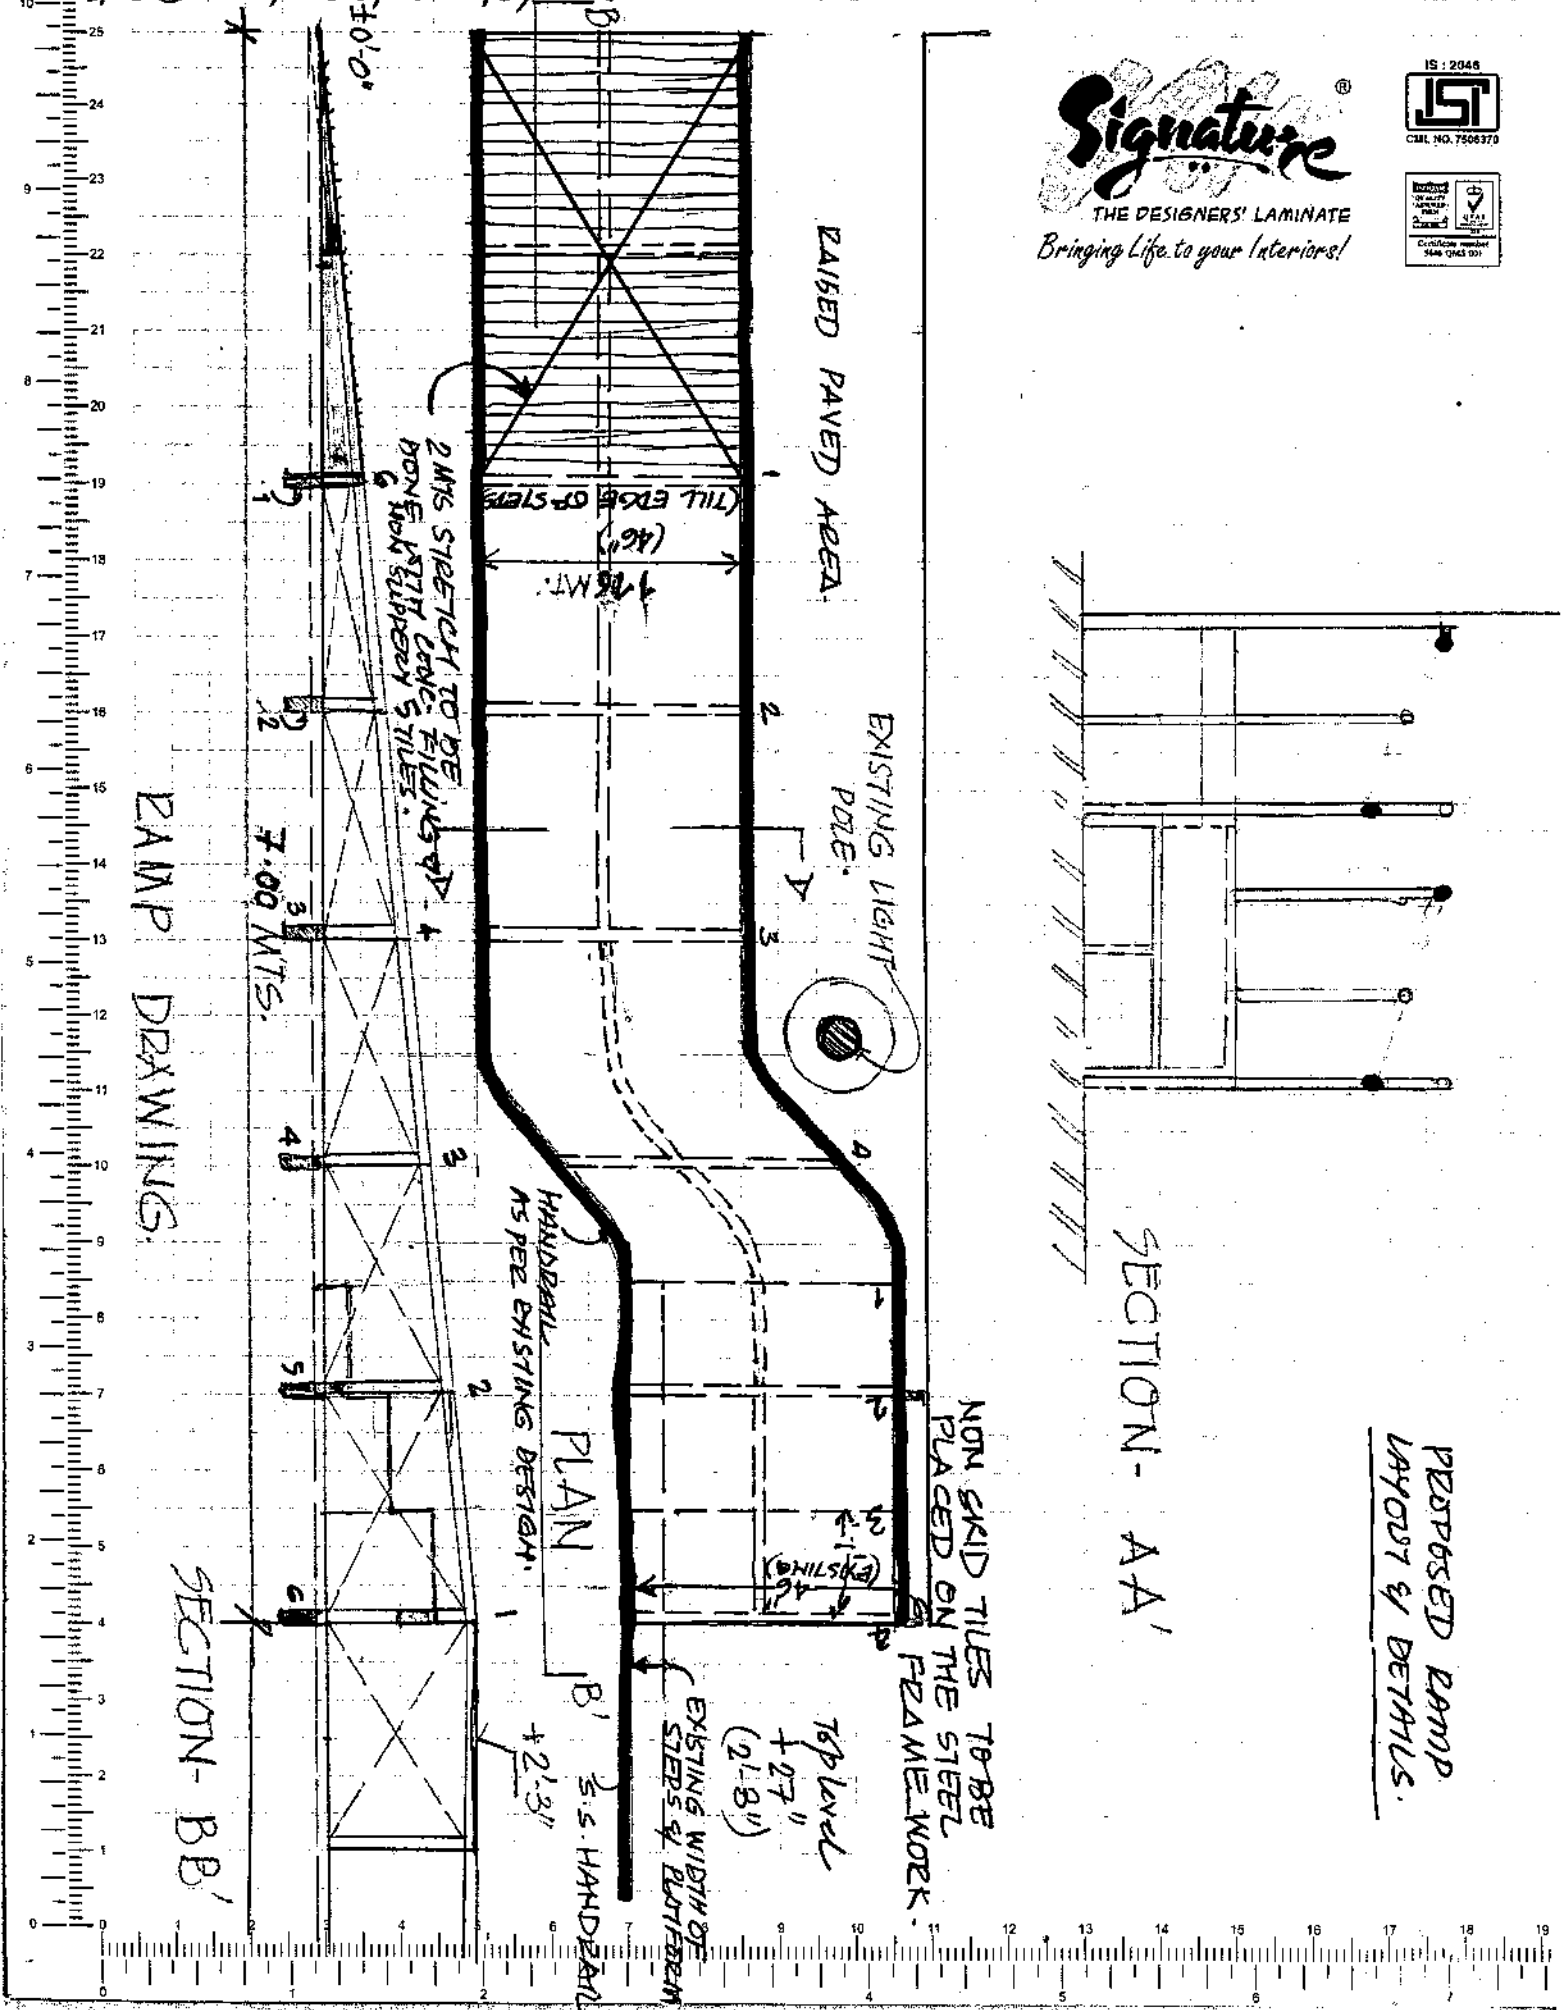


RAMP DRAWINGS

SECTION - BB'

SECTION - AA'

PROPOSED RAMP  
 LAYOUT & DETAILS.

19

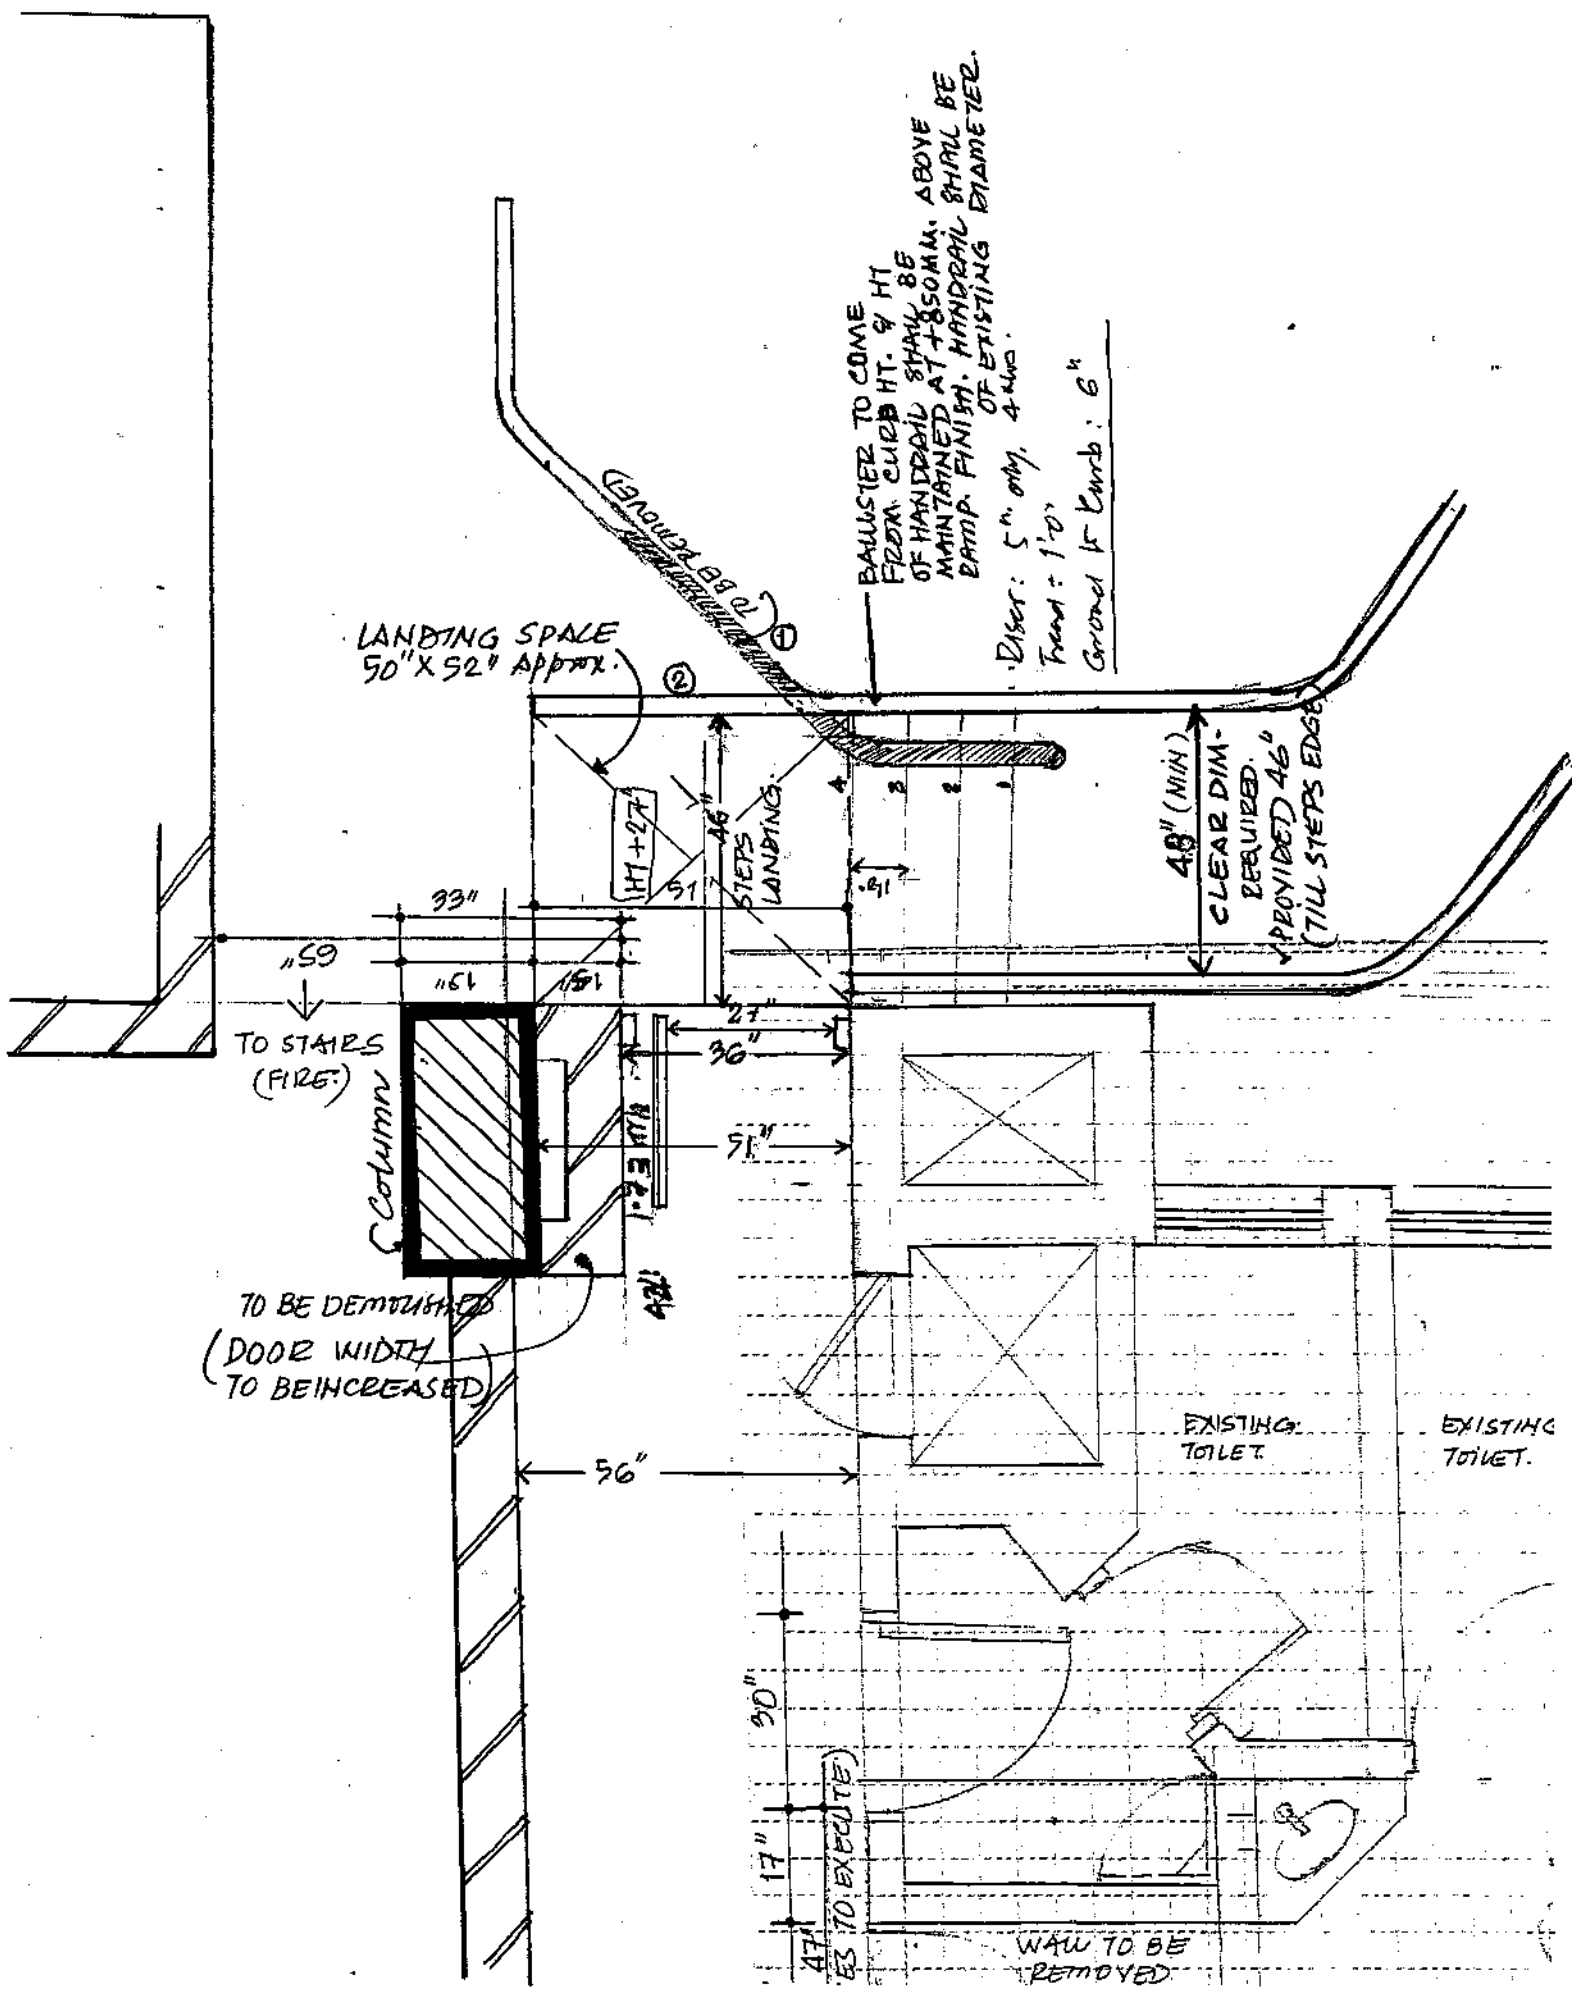

LANDING SPACE  
50" X 52" APPROX.

BAULSTER TO COME  
FROM CURB HT. 9' HT  
OF HANDRAIL SHALL BE  
MAINTAINED AT +850MM. ABOVE  
BAMP. FINISH. HANDRAIL SHALL BE  
OF EXISTING DIAMETER.

Diser: 5" dia, 4 nos.  
Fram: 1" dia  
Ground 1/2" curb: 6"

48" (MIN)  
CLEAR DIM.  
REQUIRED.  
PROVIDED 46"  
(TILL STEPS EDGE)

TO STAIRS  
(FIRE)

TO BE DEMOLISHED  
(DOOR WIDTH  
TO BE INCREASED)

EXISTING  
TOILET

EXISTING  
TOILET

WALL TO BE  
REMOVED

17"  
AS TO EXECUTE

C Column

(LENGTH BE CL)

STEPS  
LANDING

48"

56"

30"

17"

93"

59"

151"

151"

151"

27"

36"

51"














3-3  
2.25-

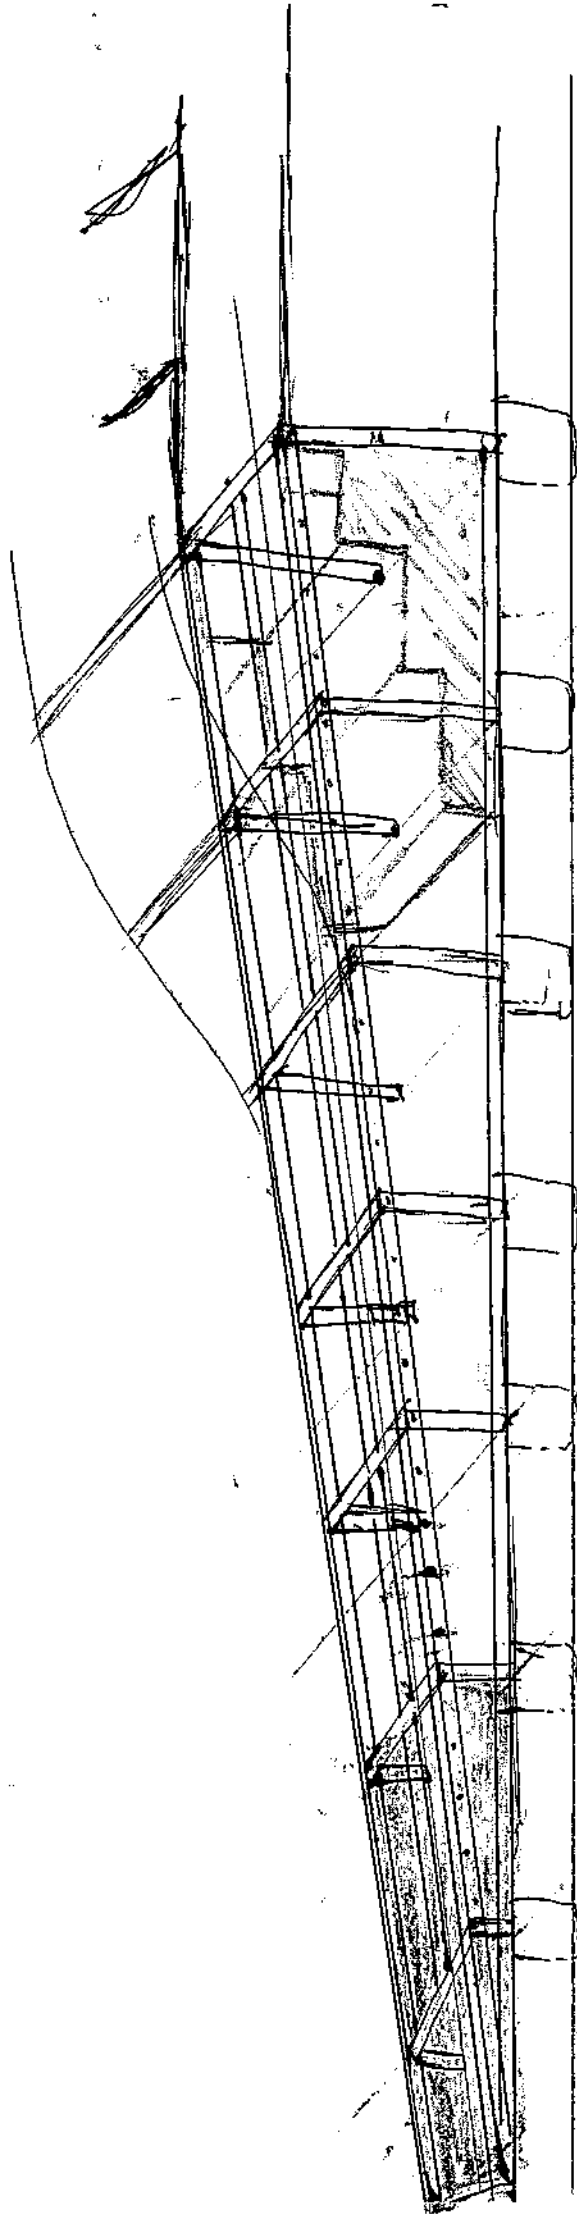


**PROPOSED  
 MODIFICATION  
 FOR TOILET FOR  
 HANDICAPPED.**

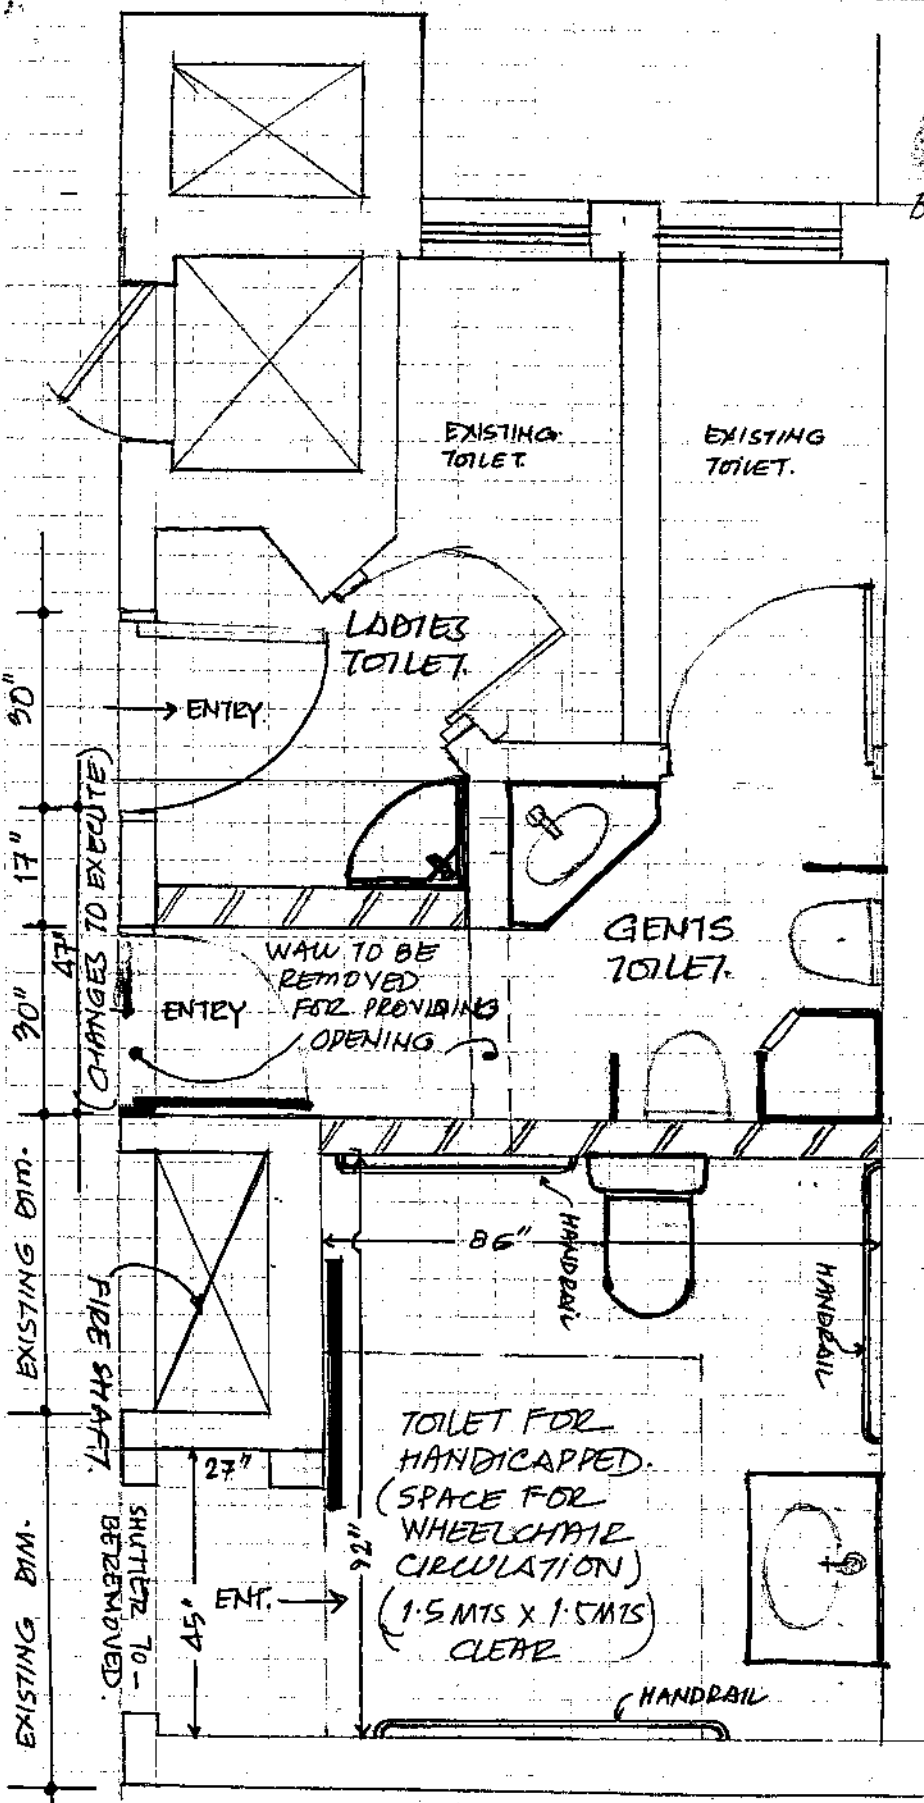


**FINAL PROPOSAL**

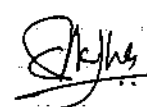SCALE = 1'-0" / 1'-0"  
  
 DGM (Architect)

ALL THE DIM. ARE  
 AS EXISTING PLAN  
 (LAYOUT AT SITE)

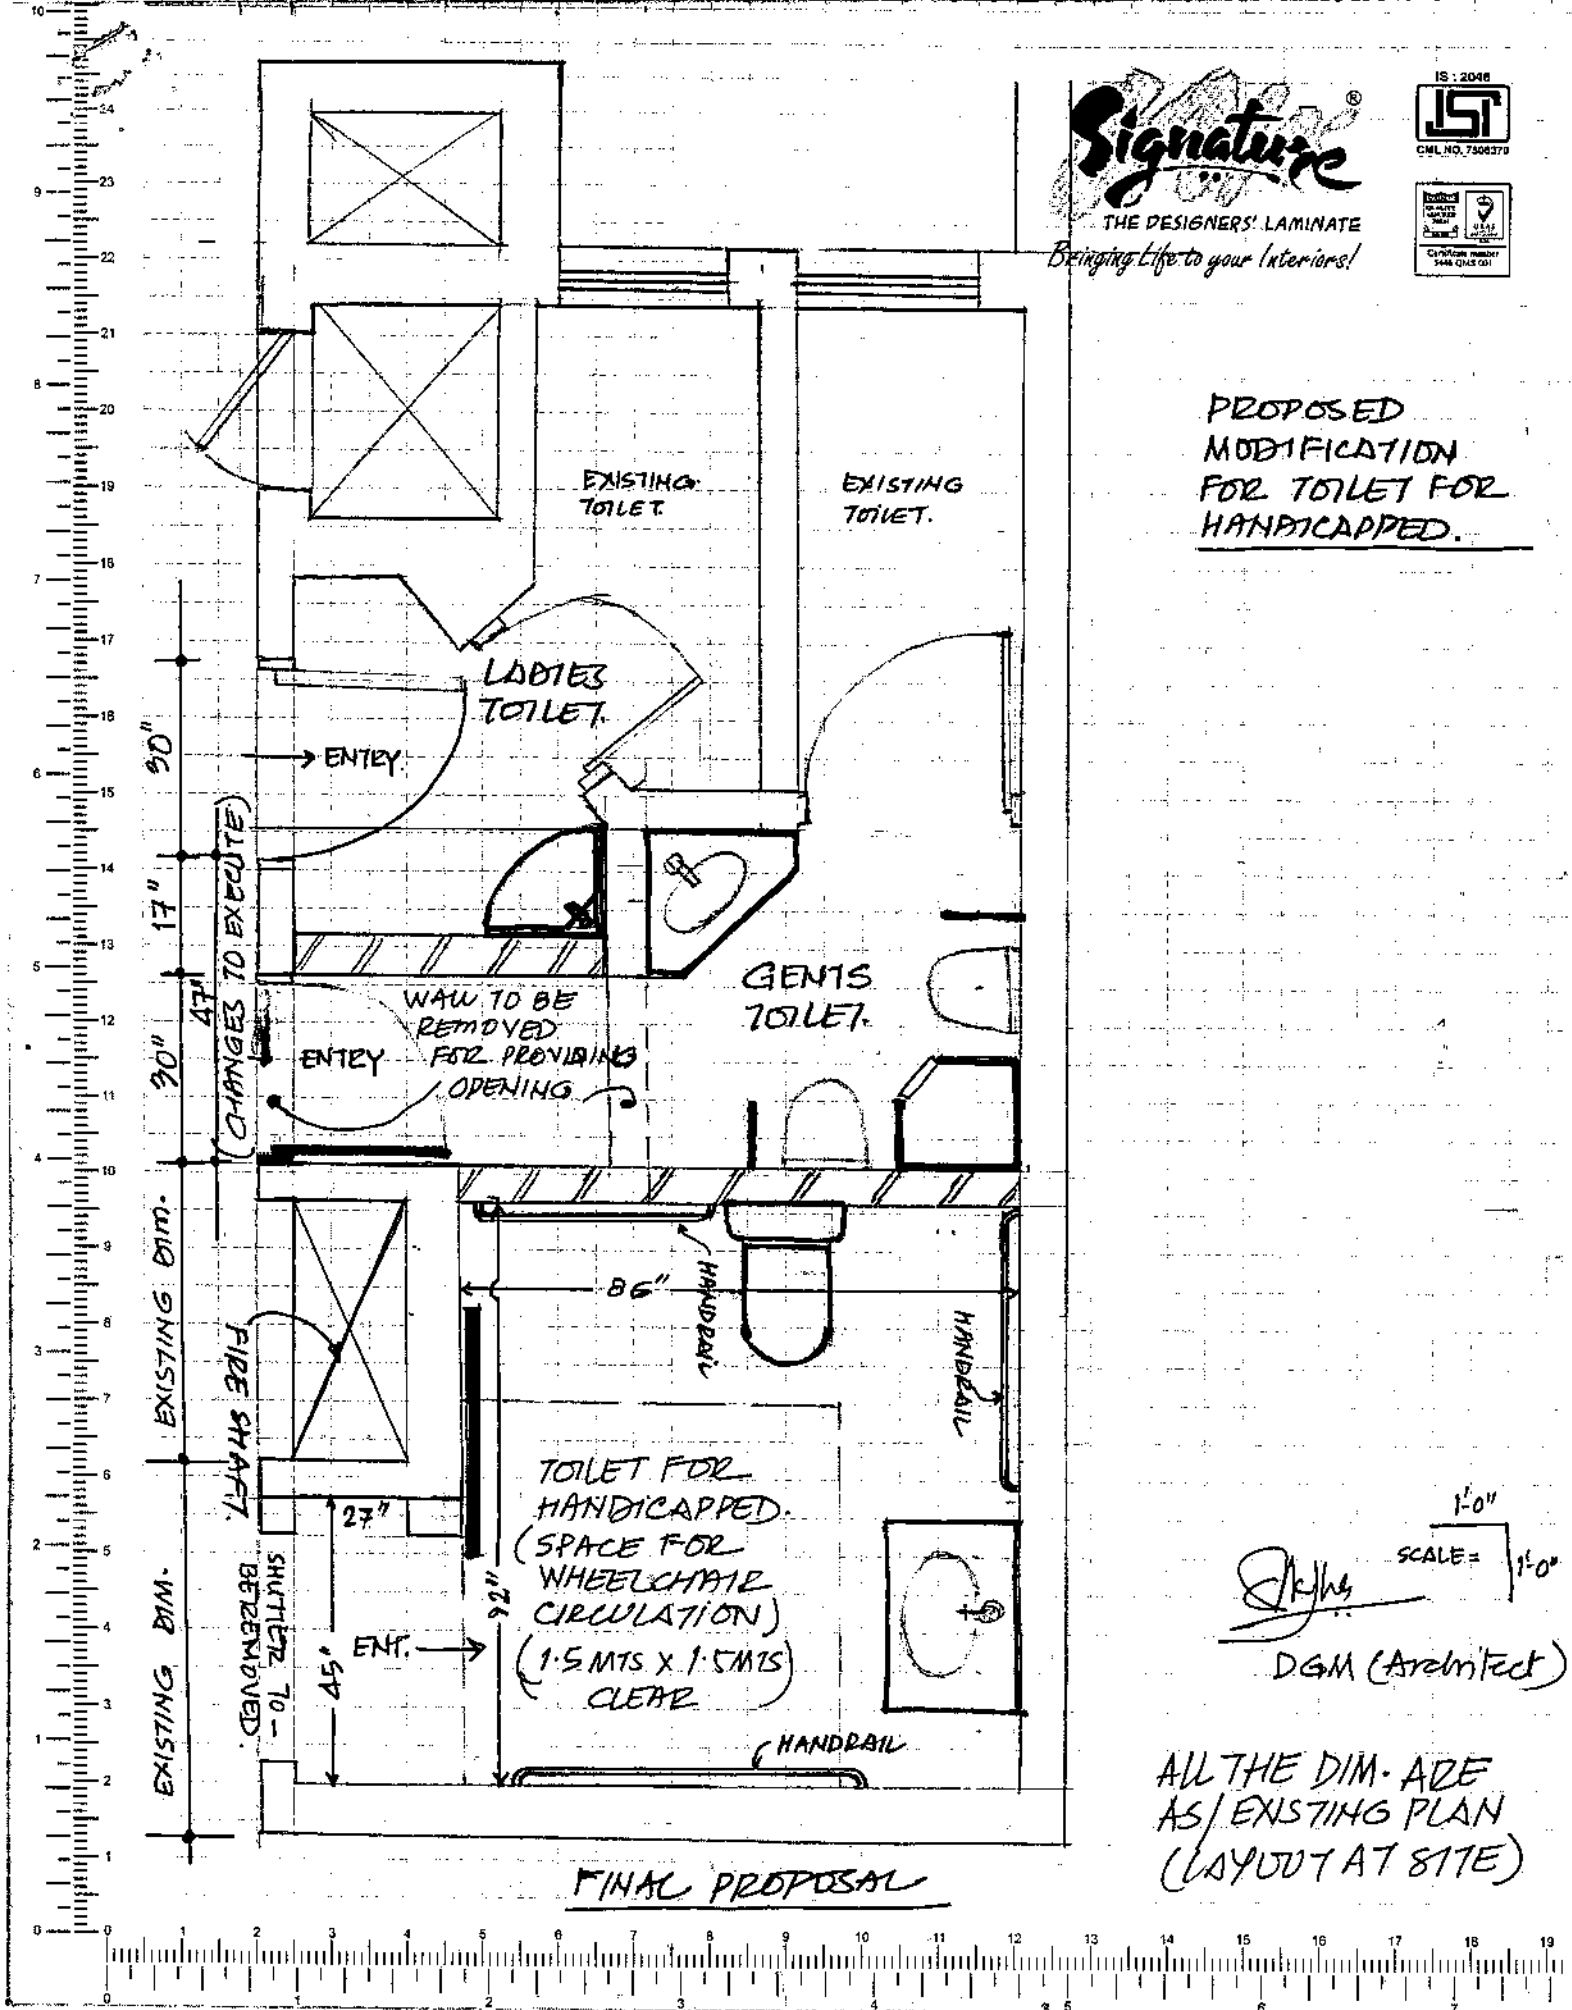

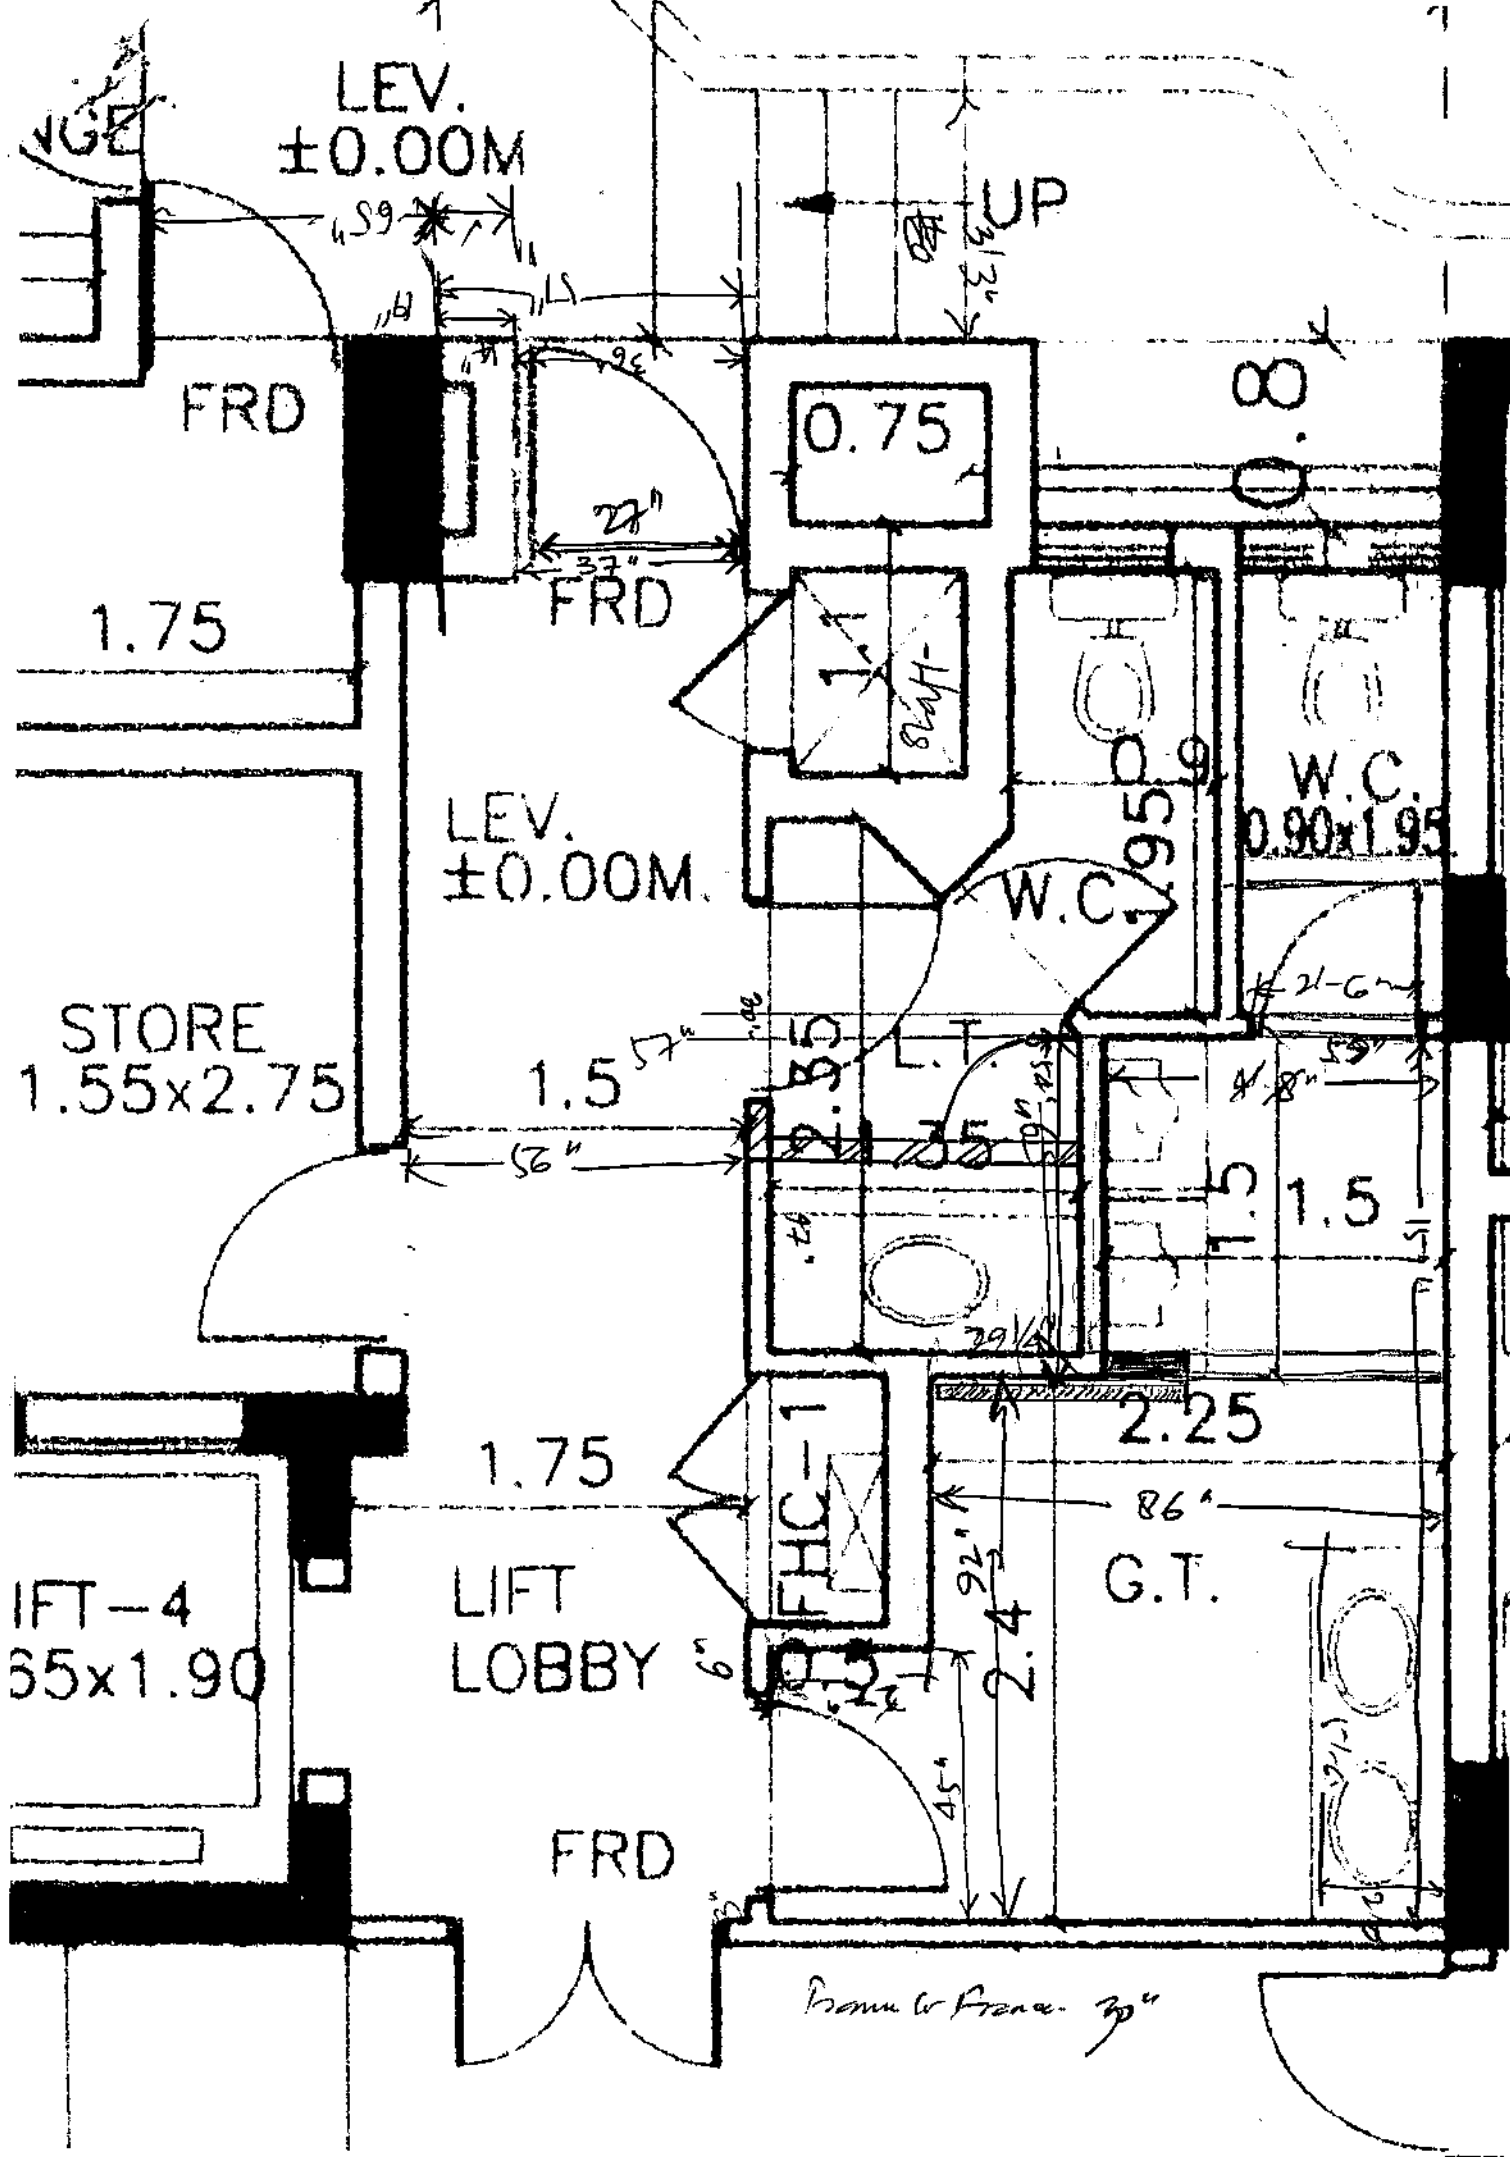

LEV. ±0.00M

FRD

0.75

∞

1.75

FRD

LEV. ±0.00M

W.C. 0.90x1.95

STORE 1.55x2.75

1.5

W.C.

56"

1.5

L.T.

1.5

IFT-4 35x1.90

1.75

FHC-1

2.25

LIFT LOBBY

G.T.

FRD

From to From 30"